



GTA ARCHITECTURE
DESIGN | BUILDING ENVELOPE | DEVELOPMENT CONSULTING

243 - 1889 SPRINGFIELD ROAD, KELOWNA, BC, V1Y 5V5
PHONE: 250-878-1668
WWW.GTARCH.CA

THIS DRAWING MUST NOT BE SCALED • VERIFY ALL DIMENSIONS AND DATES PRIOR TO COMMENCEMENT OF WORK • REPORT ALL ERRORS AND OMISSIONS TO THE ARCHITECT • VARIATIONS AND MODIFICATIONS ARE NOT ALLOWED WITHOUT WRITTEN PERMISSION FROM THE ARCHITECT • THIS DRAWING IS THE EXCLUSIVE PROPERTY OF THE ARCHITECT • ANY REPRODUCTION MUST BEAR THEIR NAME AS ARCHITECT • REPORT ANY ALL CONFLICTING INSTRUCTIONS TO THE ARCHITECT PRIOR TO PROCEEDING WITH CONSTRUCTION



DISCLAIMER:

THE FOLLOWING DRAWINGS ARE EXAMPLES ONLY, AND ARE INTENDED FOR VISUAL PRESENTATION OF THE PROJECT. IMAGES USED ARE CONCEPTUAL AND ARE PROPOSED FOR ILLUSTRATIVE PURPOSES ONLY.

NO.	DATE	BY	DESCRIPTION
			REVISIONS + ISSUE

SEAL

ISSUED FOR CLIENT REVIEW

PROJECT

SORRENTO LIONS RENTALS

SHEET TITLE


PERSPECTIVES

A1.00


DESIGNED: Designer DRAWN: Author
SCALE: FILE:

G:\Shared drives\GTA Online Server\2021 Architecture\A21-41 Sorrento Lions Independent Living - HFH\3.0 CADD\BIM\Sorrento - Simple - Schematic Design II.rvt

GTA ARCHITECTURE | DESIGN | BUILDING ENVELOPE | DEVELOPMENT CONSULTING

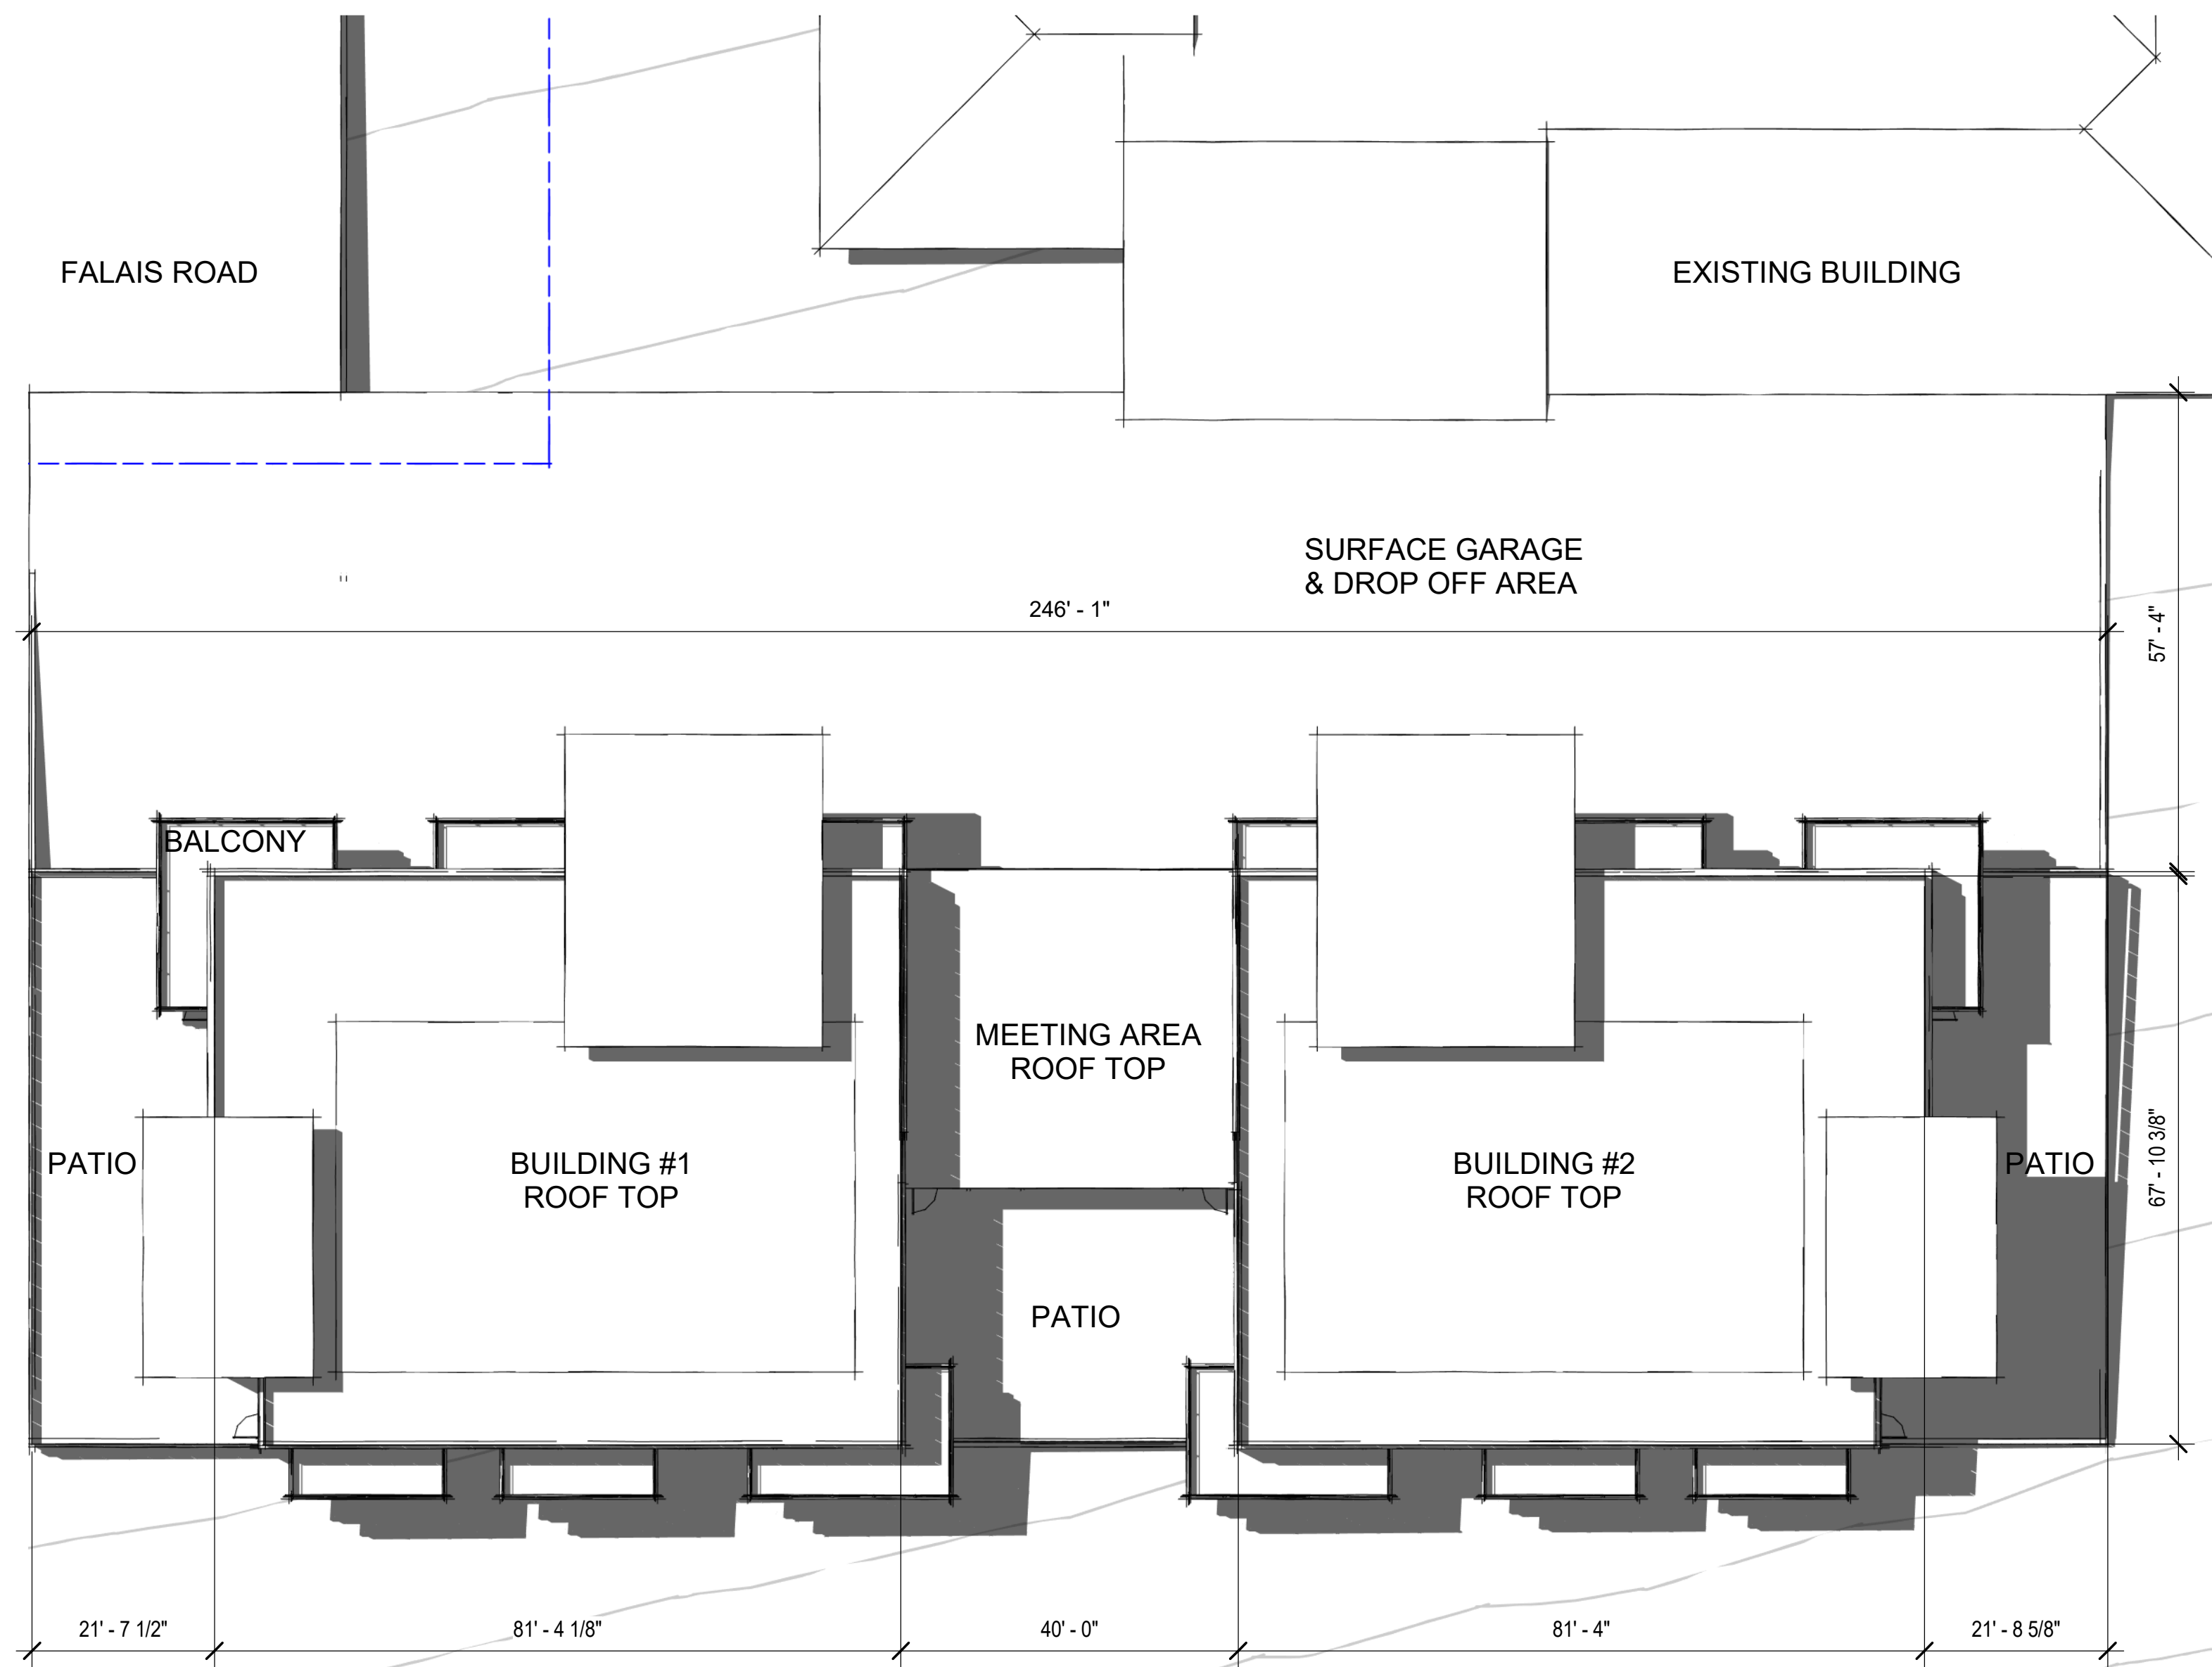

2 NEW BUILDINGS - SITE PLAN
A1.01 1/16" = 1'-0"

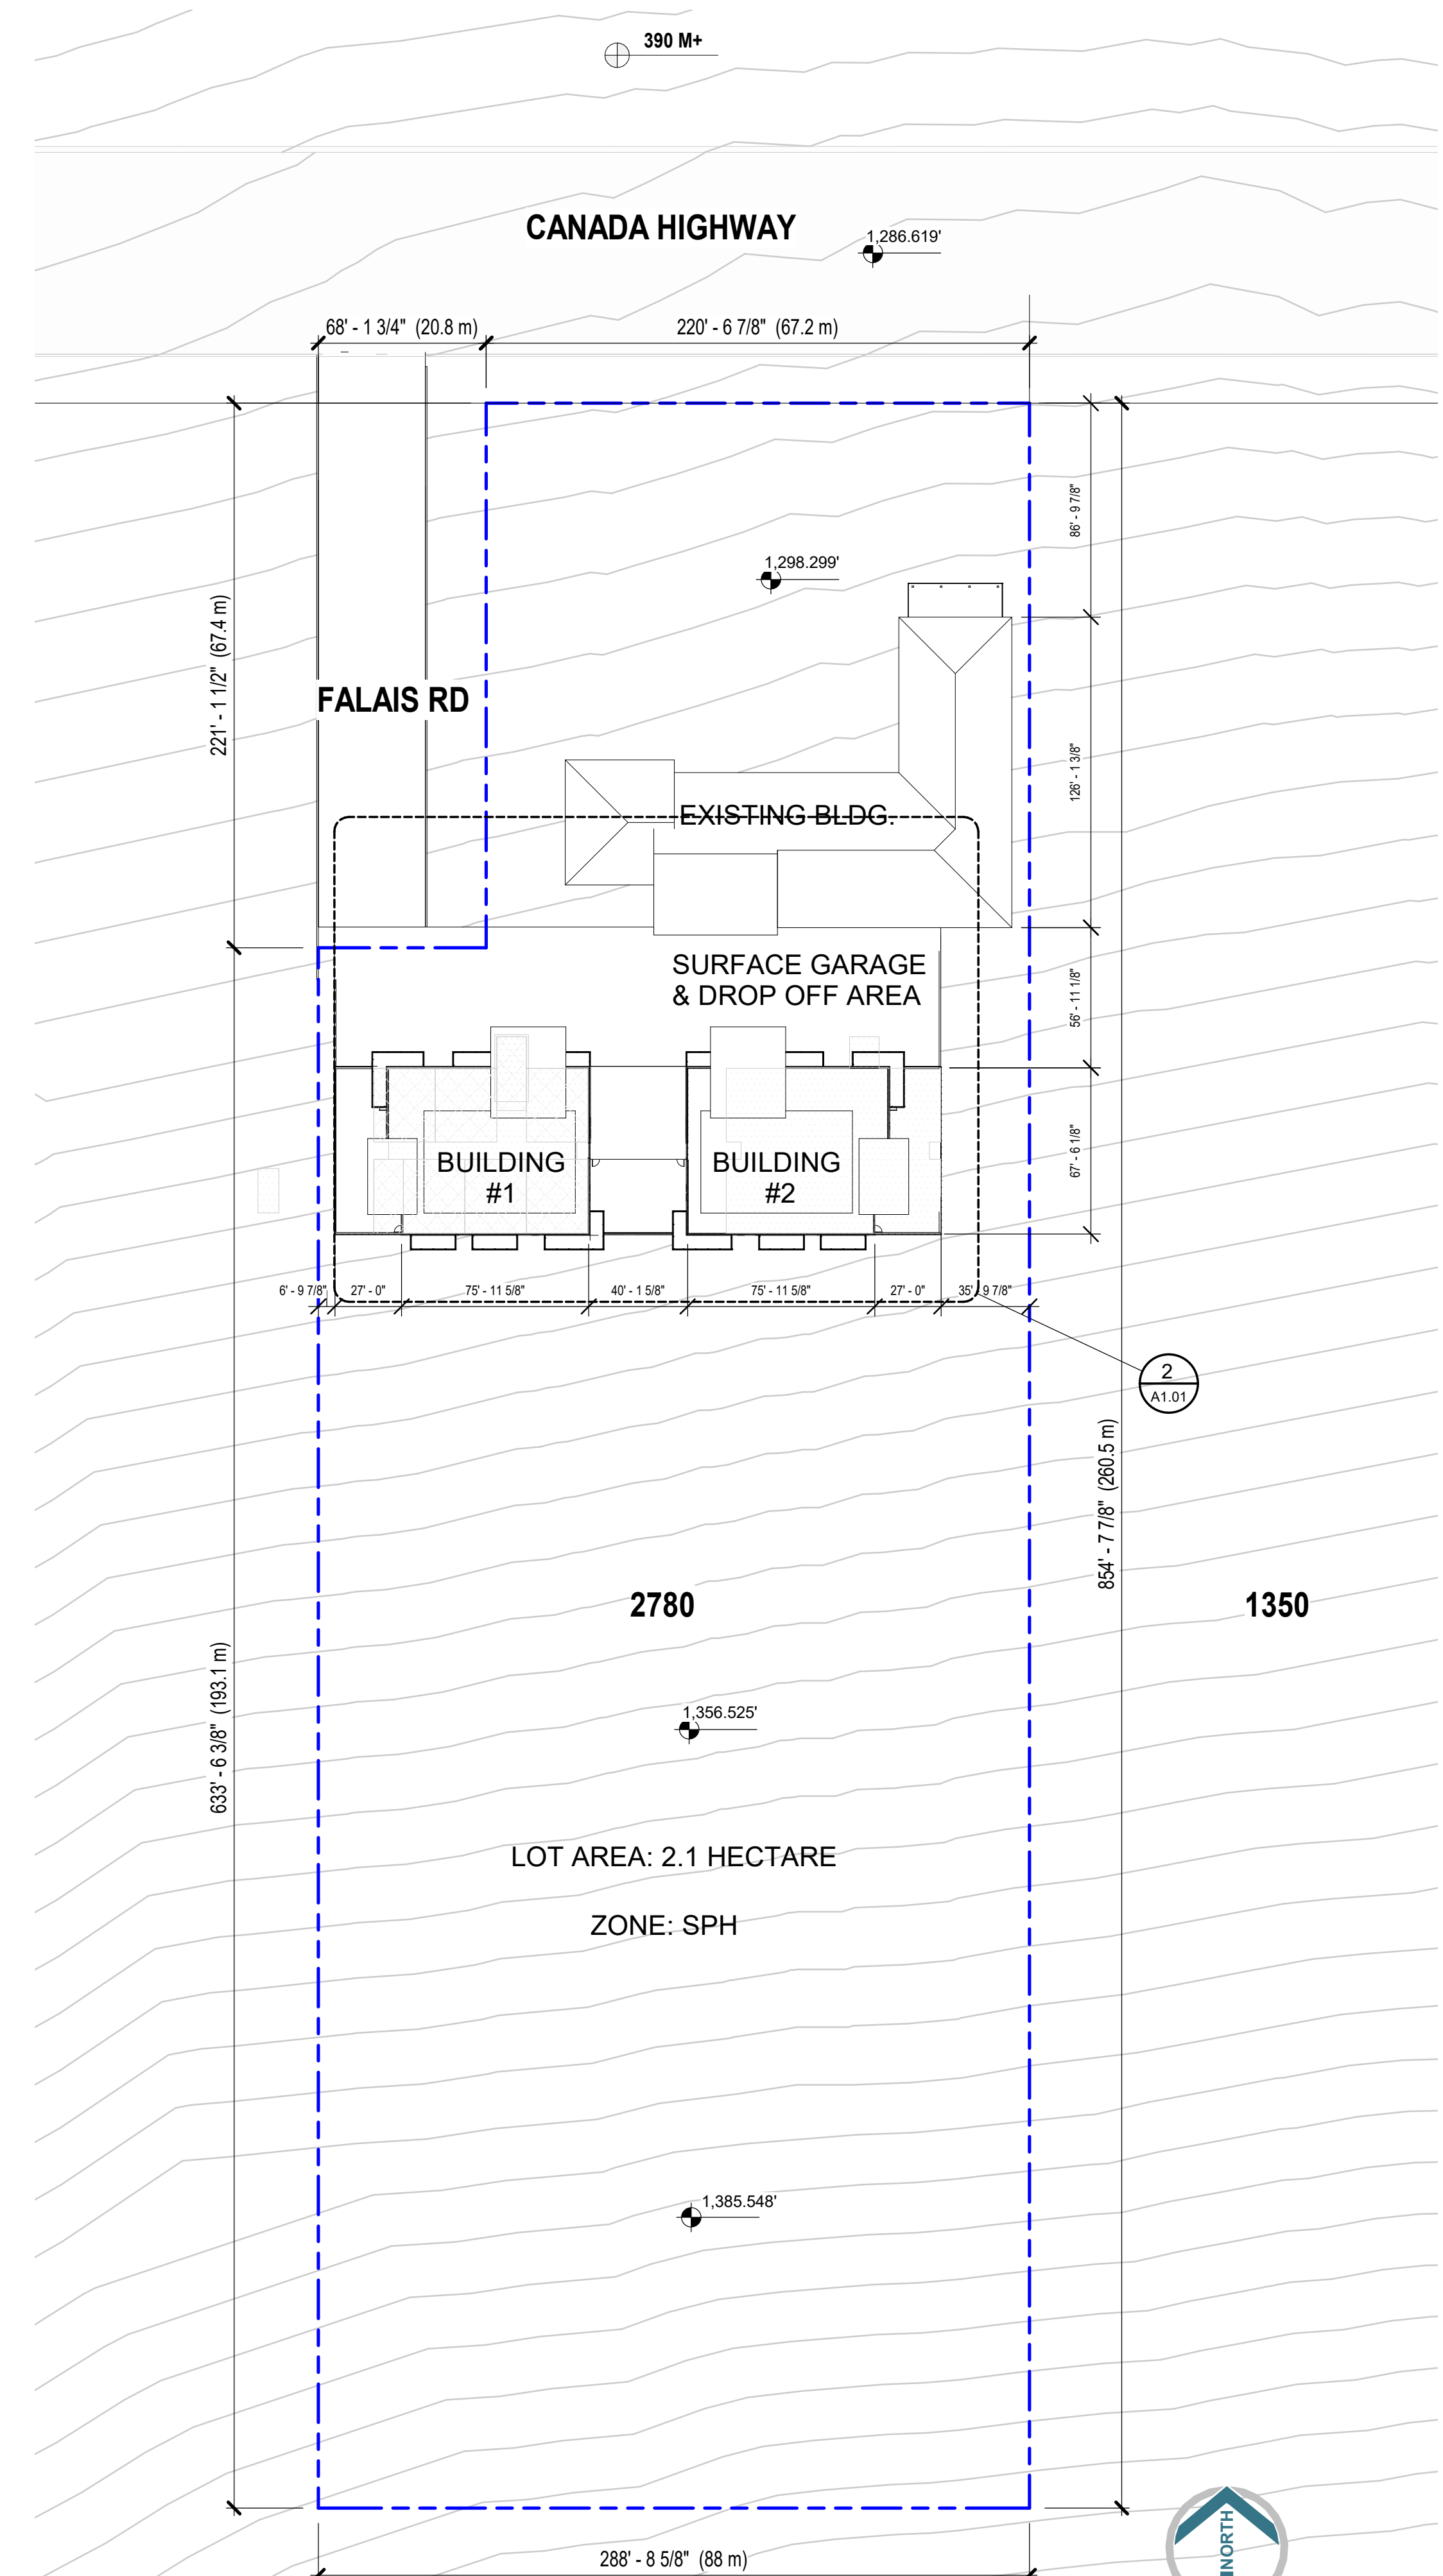

1 SITE PLAN
A1.01 1" = 50'-0"

THIS DRAWING MUST NOT BE SCALED. VERIFY ALL DIMENSIONS AND DATUMS PRIOR TO COMMENCEMENT OF WORK. REPORT ALL ERRORS AND OMISSIONS TO THE ARCHITECT. VARIATIONS AND MODIFICATIONS ARE NOT ALLOWED WITHOUT WRITTEN PERMISSION FROM THE ARCHITECT. THIS DRAWING IS THE EXCLUSIVE PROPERTY OF THE ARCHITECT. ANY REPRODUCTION MUST BEAR THEIR NAME AS ARCHITECT. REPORT ANY ALL CONFLICTING INSTRUCTIONS TO THE ARCHITECT PRIOR TO PROCEEDING WITH CONSTRUCTION.

DISCLAIMER:
THE FOLLOWING DRAWINGS ARE EXAMPLES ONLY, AND ARE INTENDED FOR VISUAL PRESENTATION OF THE PROJECT. IMAGES USED ARE CONCEPTUAL AND ARE PROPOSED FOR ILLUSTRATIVE PURPOSES ONLY.

NO.	DATE	BY	DESCRIPTION
			REVISIONS + ISSUE
			SEAL

ISSUED FOR CLIENT REVIEW

PROJECT
SORRENTO LIONS RENTALS
SHEET TITLE
PROJECT SITEPLAN

A1.01
DESIGNED: GTA DRAWN: GTA
SCALE: As indicated FILE: